


RAILING: VERTICAL CABLE INFILL
36" HIGH ALUMINUM FRAME

DWG # RAIL V-CABLE REV 1
DATE 11/07

NOTE: 42" HIGH RAILING DETAIL SIMILAR WITH ADDITION OF 1 INTERMEDIATE PICKET AND REDUCTION OF POST SPACING TO MAX. 5 FEET (4 CABLES BETWEEN POSTS/PICKETS)

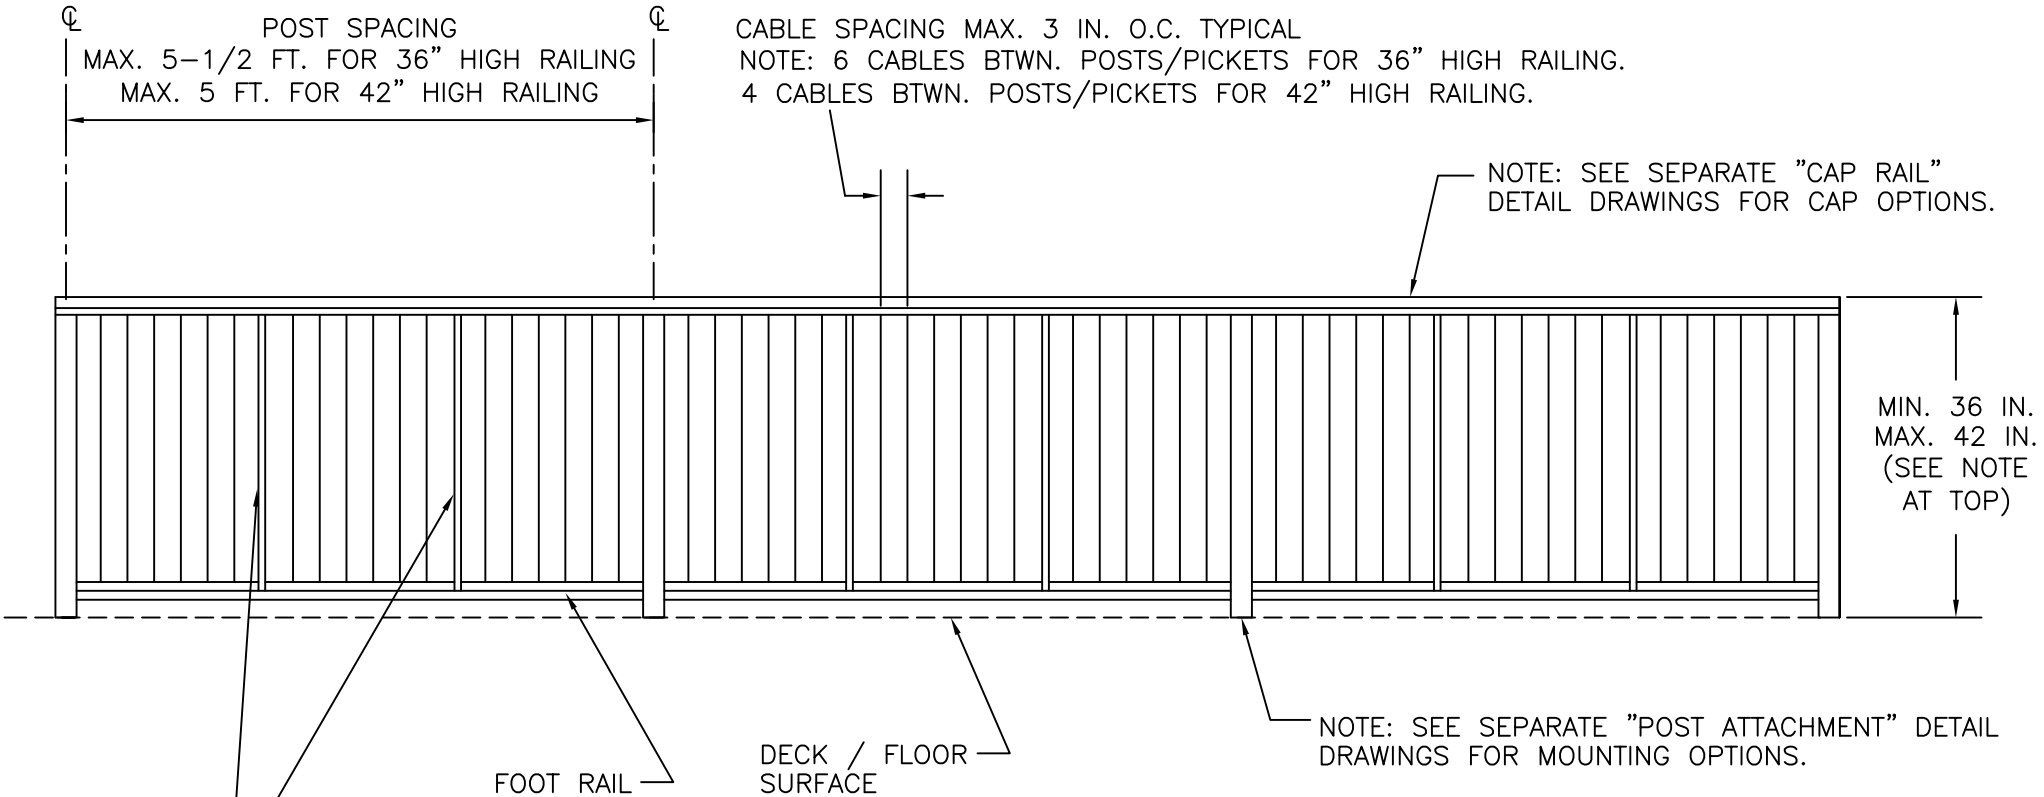

INTERMEDIATE PICKETS:
NOTE: 2 PICKETS BTWN. POSTS FOR 36" HIGH RAILING.
3 PICKETS BTWN. POSTS FOR 42" HIGH RAILING.

feeneyarchitectural
PRODUCTS

DesignRail™—Railing Systems
2603 Union Street
Oakland, CA 94607-2423
Ph: 800-888-2418 or 510-893-9473
Fx: 510-893-9484, www.designrail.com